



43 Dandaraga Road Brightwaters NSW


5 🚗 3 🚗 2 🚗

This stunning residence is more than just a waterfront home - it's where exceptional entertaining, family functionality and luxury converge to create a dream lifestyle. Positioned on over 1,100m2 of absolute water frontage, with privileged access to Sugar Bay, a peaceful north-east facing oasis you will be proud to call yours.

Price : Contact Agent
Land Size : 1189 sqm
View : <https://www.lawsonre.com.au/7978704>

The final touch of paradise comes with the sun-soaked inground pool surrounded by travertine and lush landscaping, creating the ultimate resort-style indulgence.

Modern comfort with five bedrooms and three bathrooms across the double-storey floorplan. Upstairs the primary suite, enhanced by a dressing room, luxe ensuite, overlooks the skyline and lake views. A sprawling, sunlit kitchen, living, and dining zone takes center stage across the ground level with versatile fifth bedroom that also doubles as a home office.

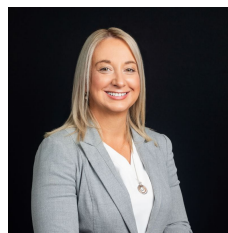



Kerrie Wright
02 4973 3111




Ben Lawson
02 4973 3111

The Highlights:


- * Ultimate absolute waterfront entertainer on a sprawling 1,189m2 block
- * Expansive kitchen, living and dining zone integrates

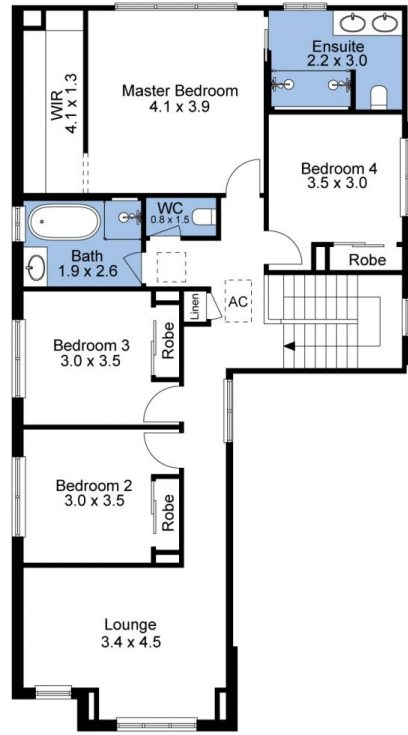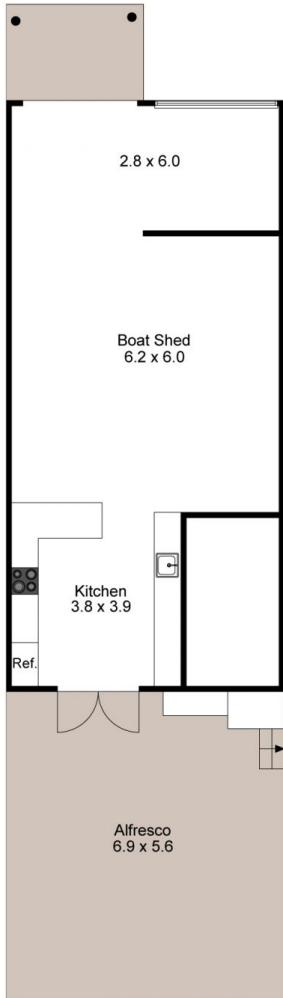

Upper Floor

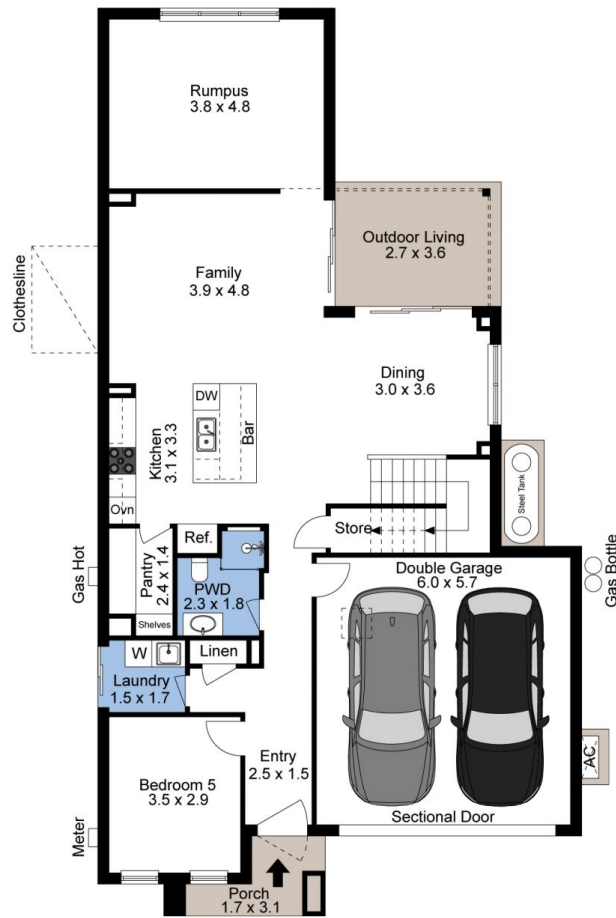

Lower Floor

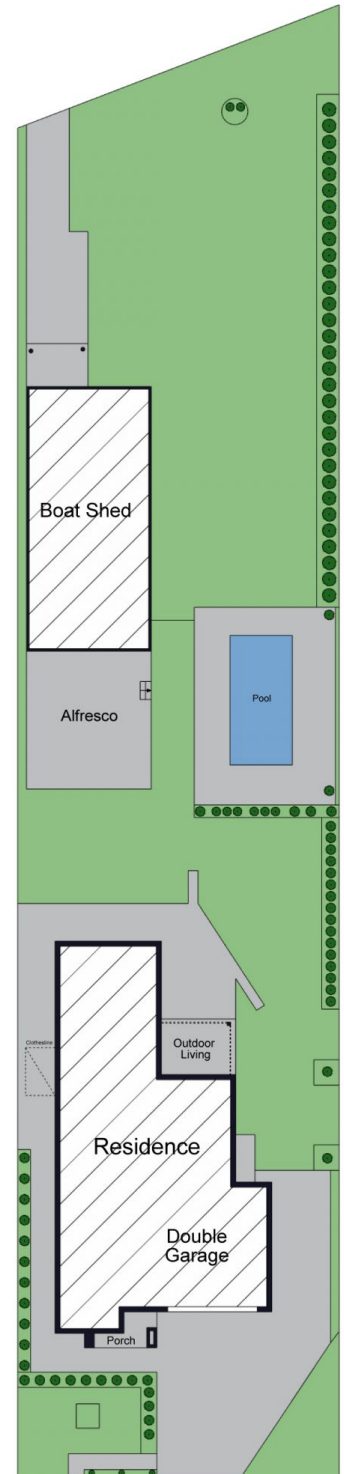


Site Plan

43 Dandaraga Road, Brightwaters

The site plan and floor plan are not to scale; measurements are indicative and in metres. Bushes and trees are placed for illustration purposes. Plans should not be relied on. Interested parties should make and rely on their own enquiries.

Produced by **DIAKRIT**

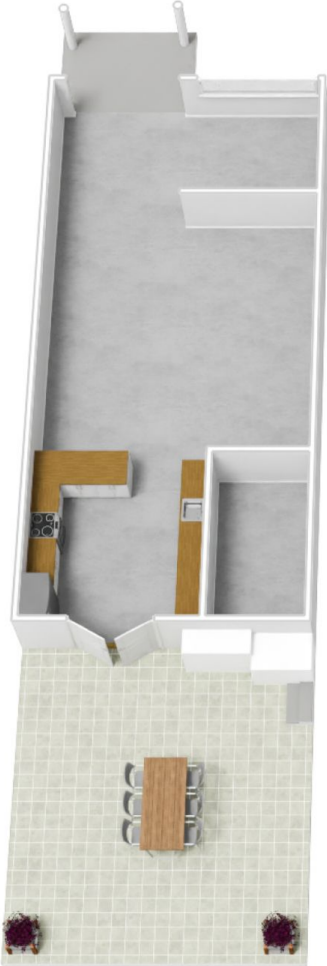

Upper Floor



Lower Floor

43 Dandaraga Road, Brightwaters

The floor plan is not to scale; measurements are indicative and in metres. All features included in this 3D plan are for inspiration purposes only. This is not an exact replica of the property or the position of exterior elements. Plans should not be relied on. Interested parties should make and rely on their own enquiries.

Produced by **DIAKRIT**